


P.U.Z. EXTINDERE LINIE SORTARE SI RECLICARE MASE PLASTICE
REGLEMENTARI URBANISTICE ZONIFICARE

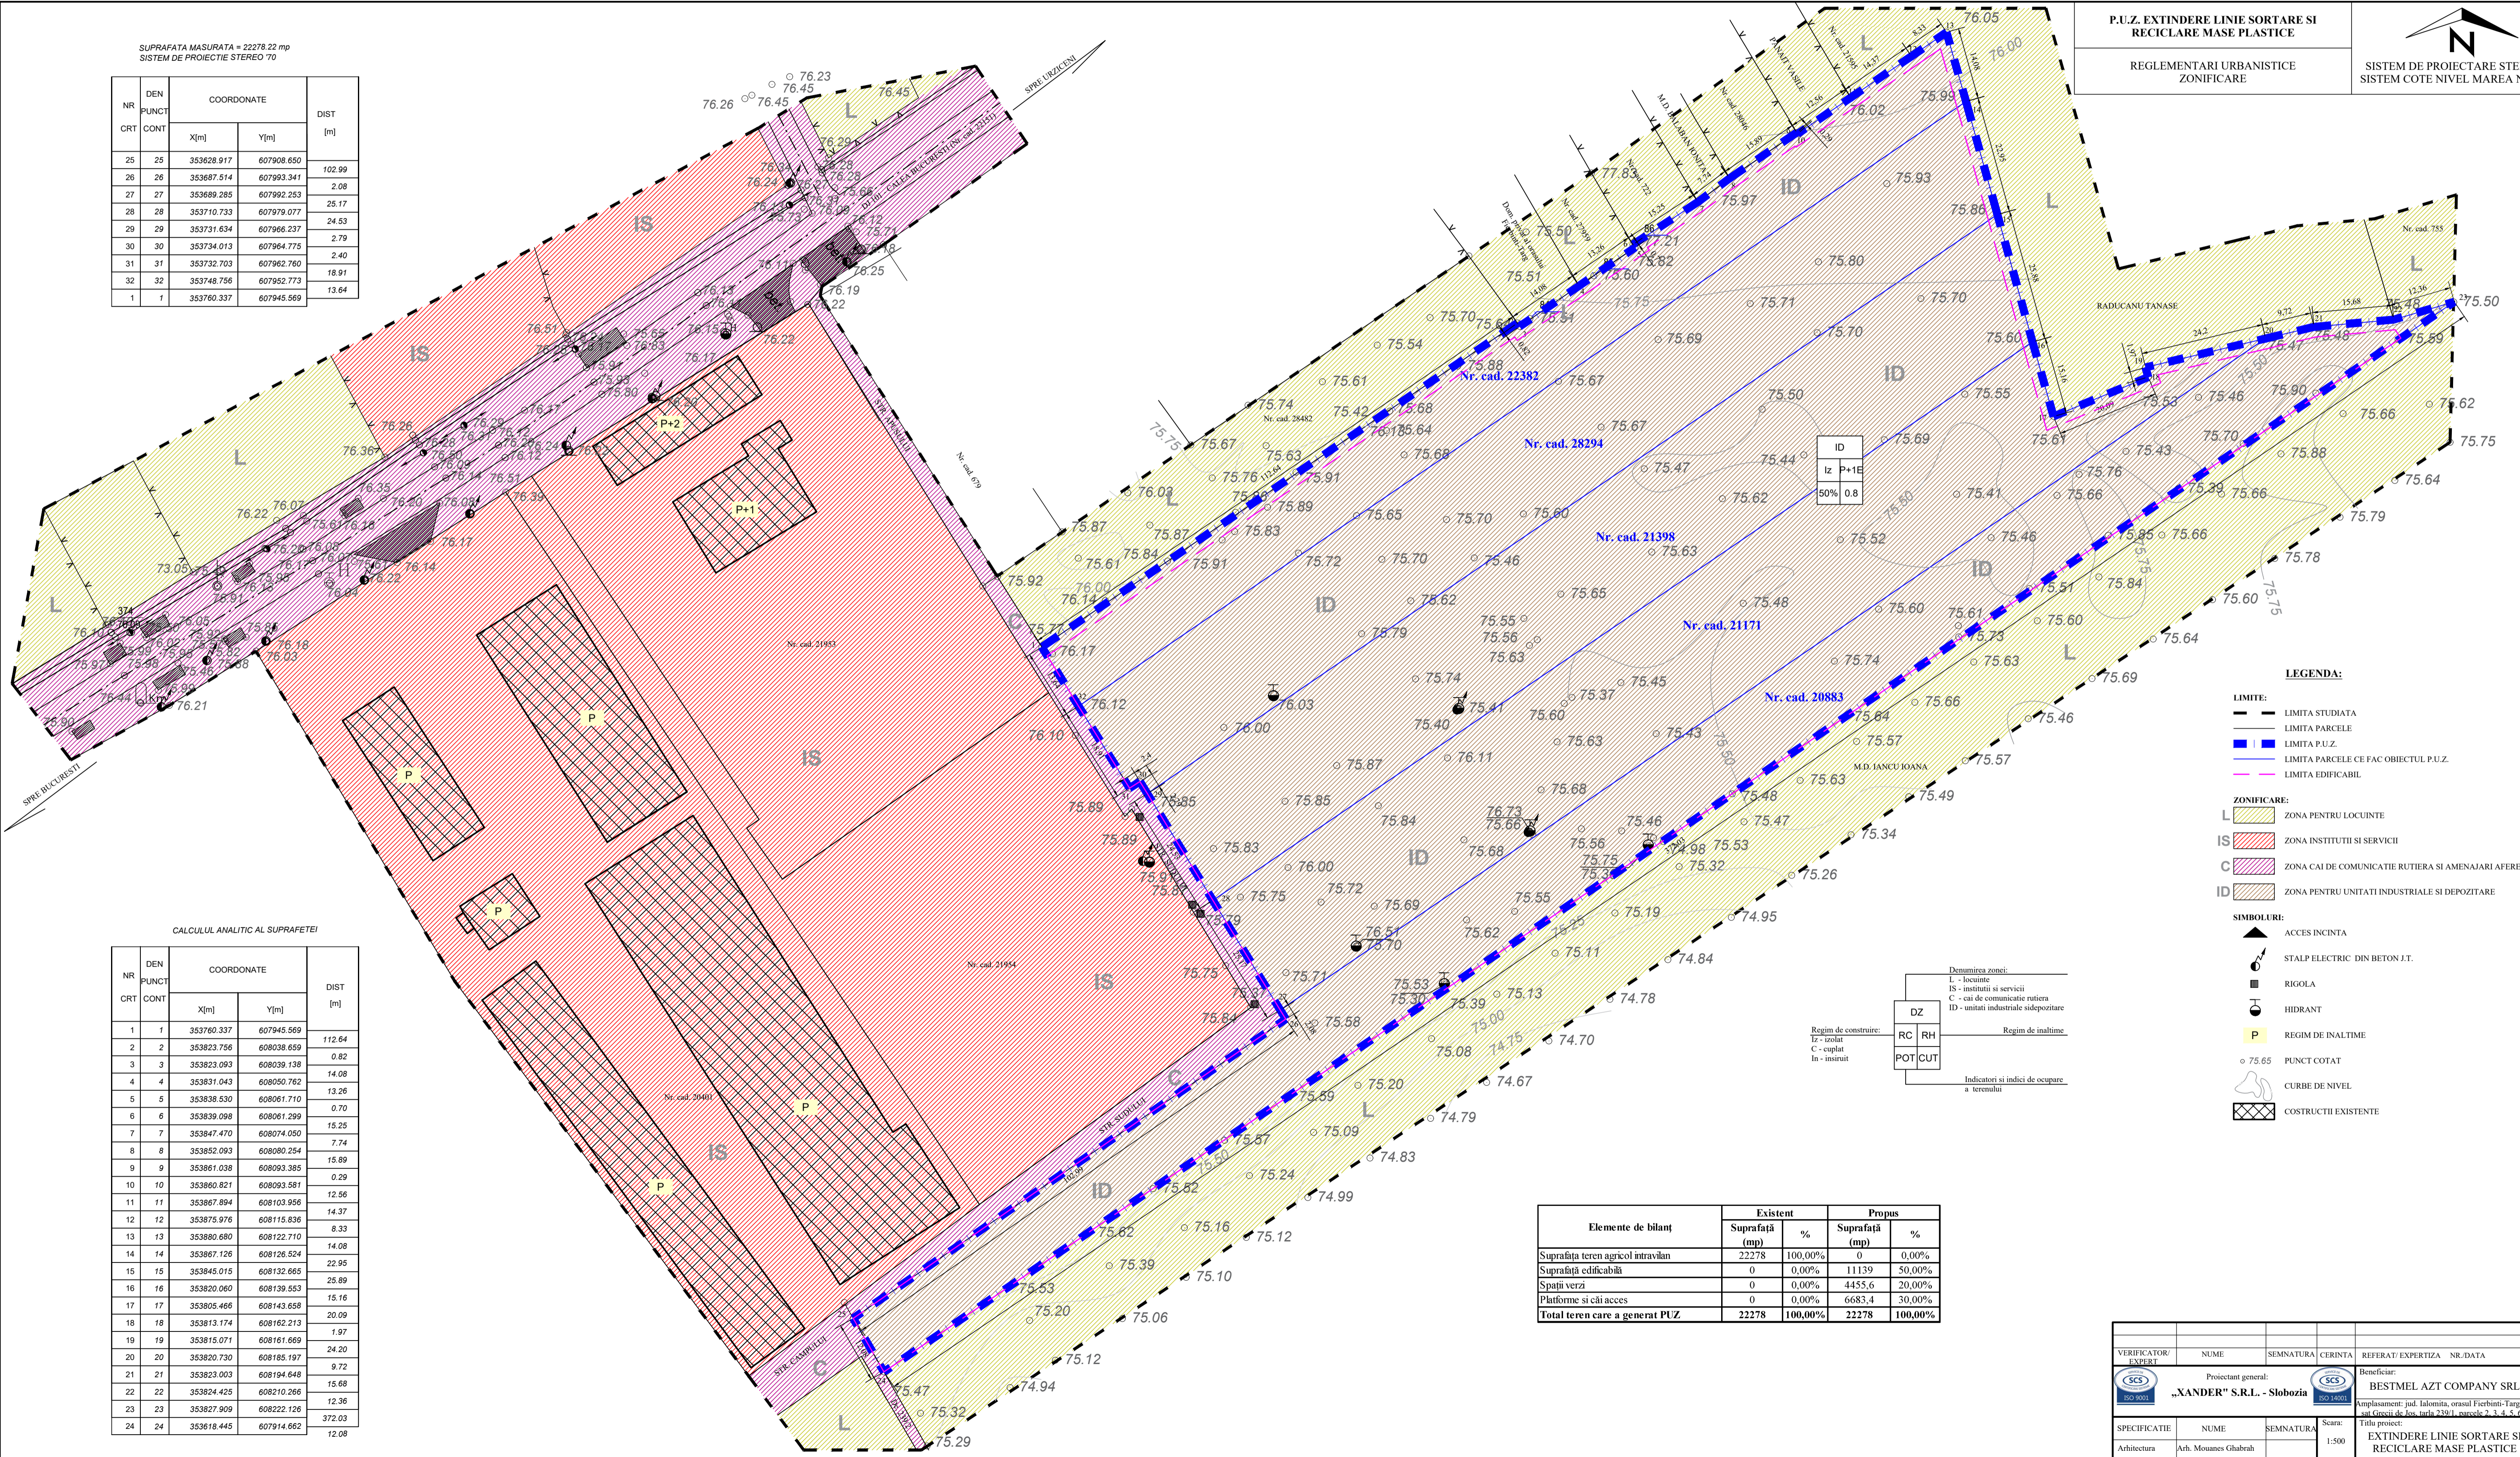

SUPRAFATA MASURATA = 22278.22 mp
 SISTEM DE PROIECTARE STEREO '70

NR CRT	DEN PUNCT	COORDONATE		DIST [m]
		X[m]	Y[m]	
25	25	353628.917	607908.650	102.99
26	26	353687.514	607993.341	2.08
27	27	353688.285	607992.253	25.17
28	28	353710.733	607979.077	24.53
29	29	353731.634	607966.237	2.79
30	30	353734.013	607964.775	2.40
31	31	353732.703	607962.760	18.91
32	32	353748.756	607952.773	13.64
1	1	353760.337	607945.569	



CALCULUL ANALITIC AL SUPRAFETEI

NR CRT	DEN PUNCT	COORDONATE		DIST [m]
		X[m]	Y[m]	
1	1	353760.337	607945.569	112.64
2	2	353823.756	608038.659	0.82
3	3	353823.093	608039.138	14.08
4	4	353831.043	608050.762	13.26
5	5	353838.530	608061.710	0.70
6	6	353839.098	608061.299	15.25
7	7	353847.470	608074.050	7.74
8	8	353852.093	608080.254	15.89
9	9	353861.038	608093.385	0.29
10	10	353860.821	608093.581	12.56
11	11	353867.894	608103.956	14.37
12	12	353875.976	608115.836	8.33
13	13	353880.680	608122.710	14.08
14	14	353867.126	608126.524	22.95
15	15	353845.015	608132.665	25.89
16	16	353820.060	608139.553	15.16
17	17	353805.466	608143.658	20.09
18	18	353813.174	608162.213	1.97
19	19	353815.071	608161.669	24.20
20	20	353820.730	608185.197	9.72
21	21	353823.003	608194.648	15.68
22	22	353824.425	608210.266	12.36
23	23	353827.909	608222.126	372.03
24	24	353818.445	607914.662	12.08

- LEGENDA:**
- LIMITE:**
 - - - - - LIMITA STUDIATA
 - - - - - LIMITA PARCELE
 - - - - - LIMITA P.U.Z.
 - - - - - LIMITA PARCELE CE FAC OBIECTUL P.U.Z.
 - - - - - LIMITA EDIFICABIL.
- ZONIFICARE:**
 L ZONA PENTRU LOCUINTE
 IS ZONA INSTITUTII SI SERVICII
 C ZONA CAI DE COMUNICATIE RUTIERA SI AMENAJARI AFERENTE
 ID ZONA PENTRU UNITATI INDUSTRIALE SI DEPOZITARE
- Simboluri:**
 ▲ ACCES INCINTA
 ■ STALP ELECTRIC DIN BETON I.T.
 □ RIGOLA
 ● HIDRANT
 P REGIM DE INALTIME
 ○ PUNCT COTAT
 ~ CURBE DE NIVEL
 ▨ CONSTRUCTII EXISTENTE

Regim de constructii:
 Ir - izolat
 C - cuplat
 In - inansuit

Regim de inaltime:
 DZ
 RC
 RH
 POT
 CUT

Indicatori si indici de ocupare a terenului

Elemente de bilanț	Existent		Propus	
	Suprafata (mp)	%	Suprafata (mp)	%
Suprafata teren agricol intravilan	22278	100,00%	0	0,00%
Suprafata edificabil	0	0,00%	11139	50,00%
Spatii verzi	0	0,00%	4455,6	20,00%
Platforme si cai acces	0	0,00%	6683,4	30,00%
Total teren care a generat P.U.Z.	22278	100,00%	22278	100,00%

VERIFICATOR EXPERT	NUME	SEMNTURA	CERINTA	REFERAT EXPERTIZA NR./DATA
Proiectant general:	„XANDER” S.R.L. - Slobozia			Beneficiar: BESTMEL AZT COMPANY SRL
Titlu proiect:				Amplasament: jud. Ialomitia, orasul Fierbinti-Targ, sat Grecei de Jos, carti 2191, parcele 2, 3, 4, 5, 6
Titlu planșă:				EXTINDERE LINIE SORTARE SI RECLICARE MASE PLASTICE
				REGLEMENTARI URBANISTICE ZONIFICARE